


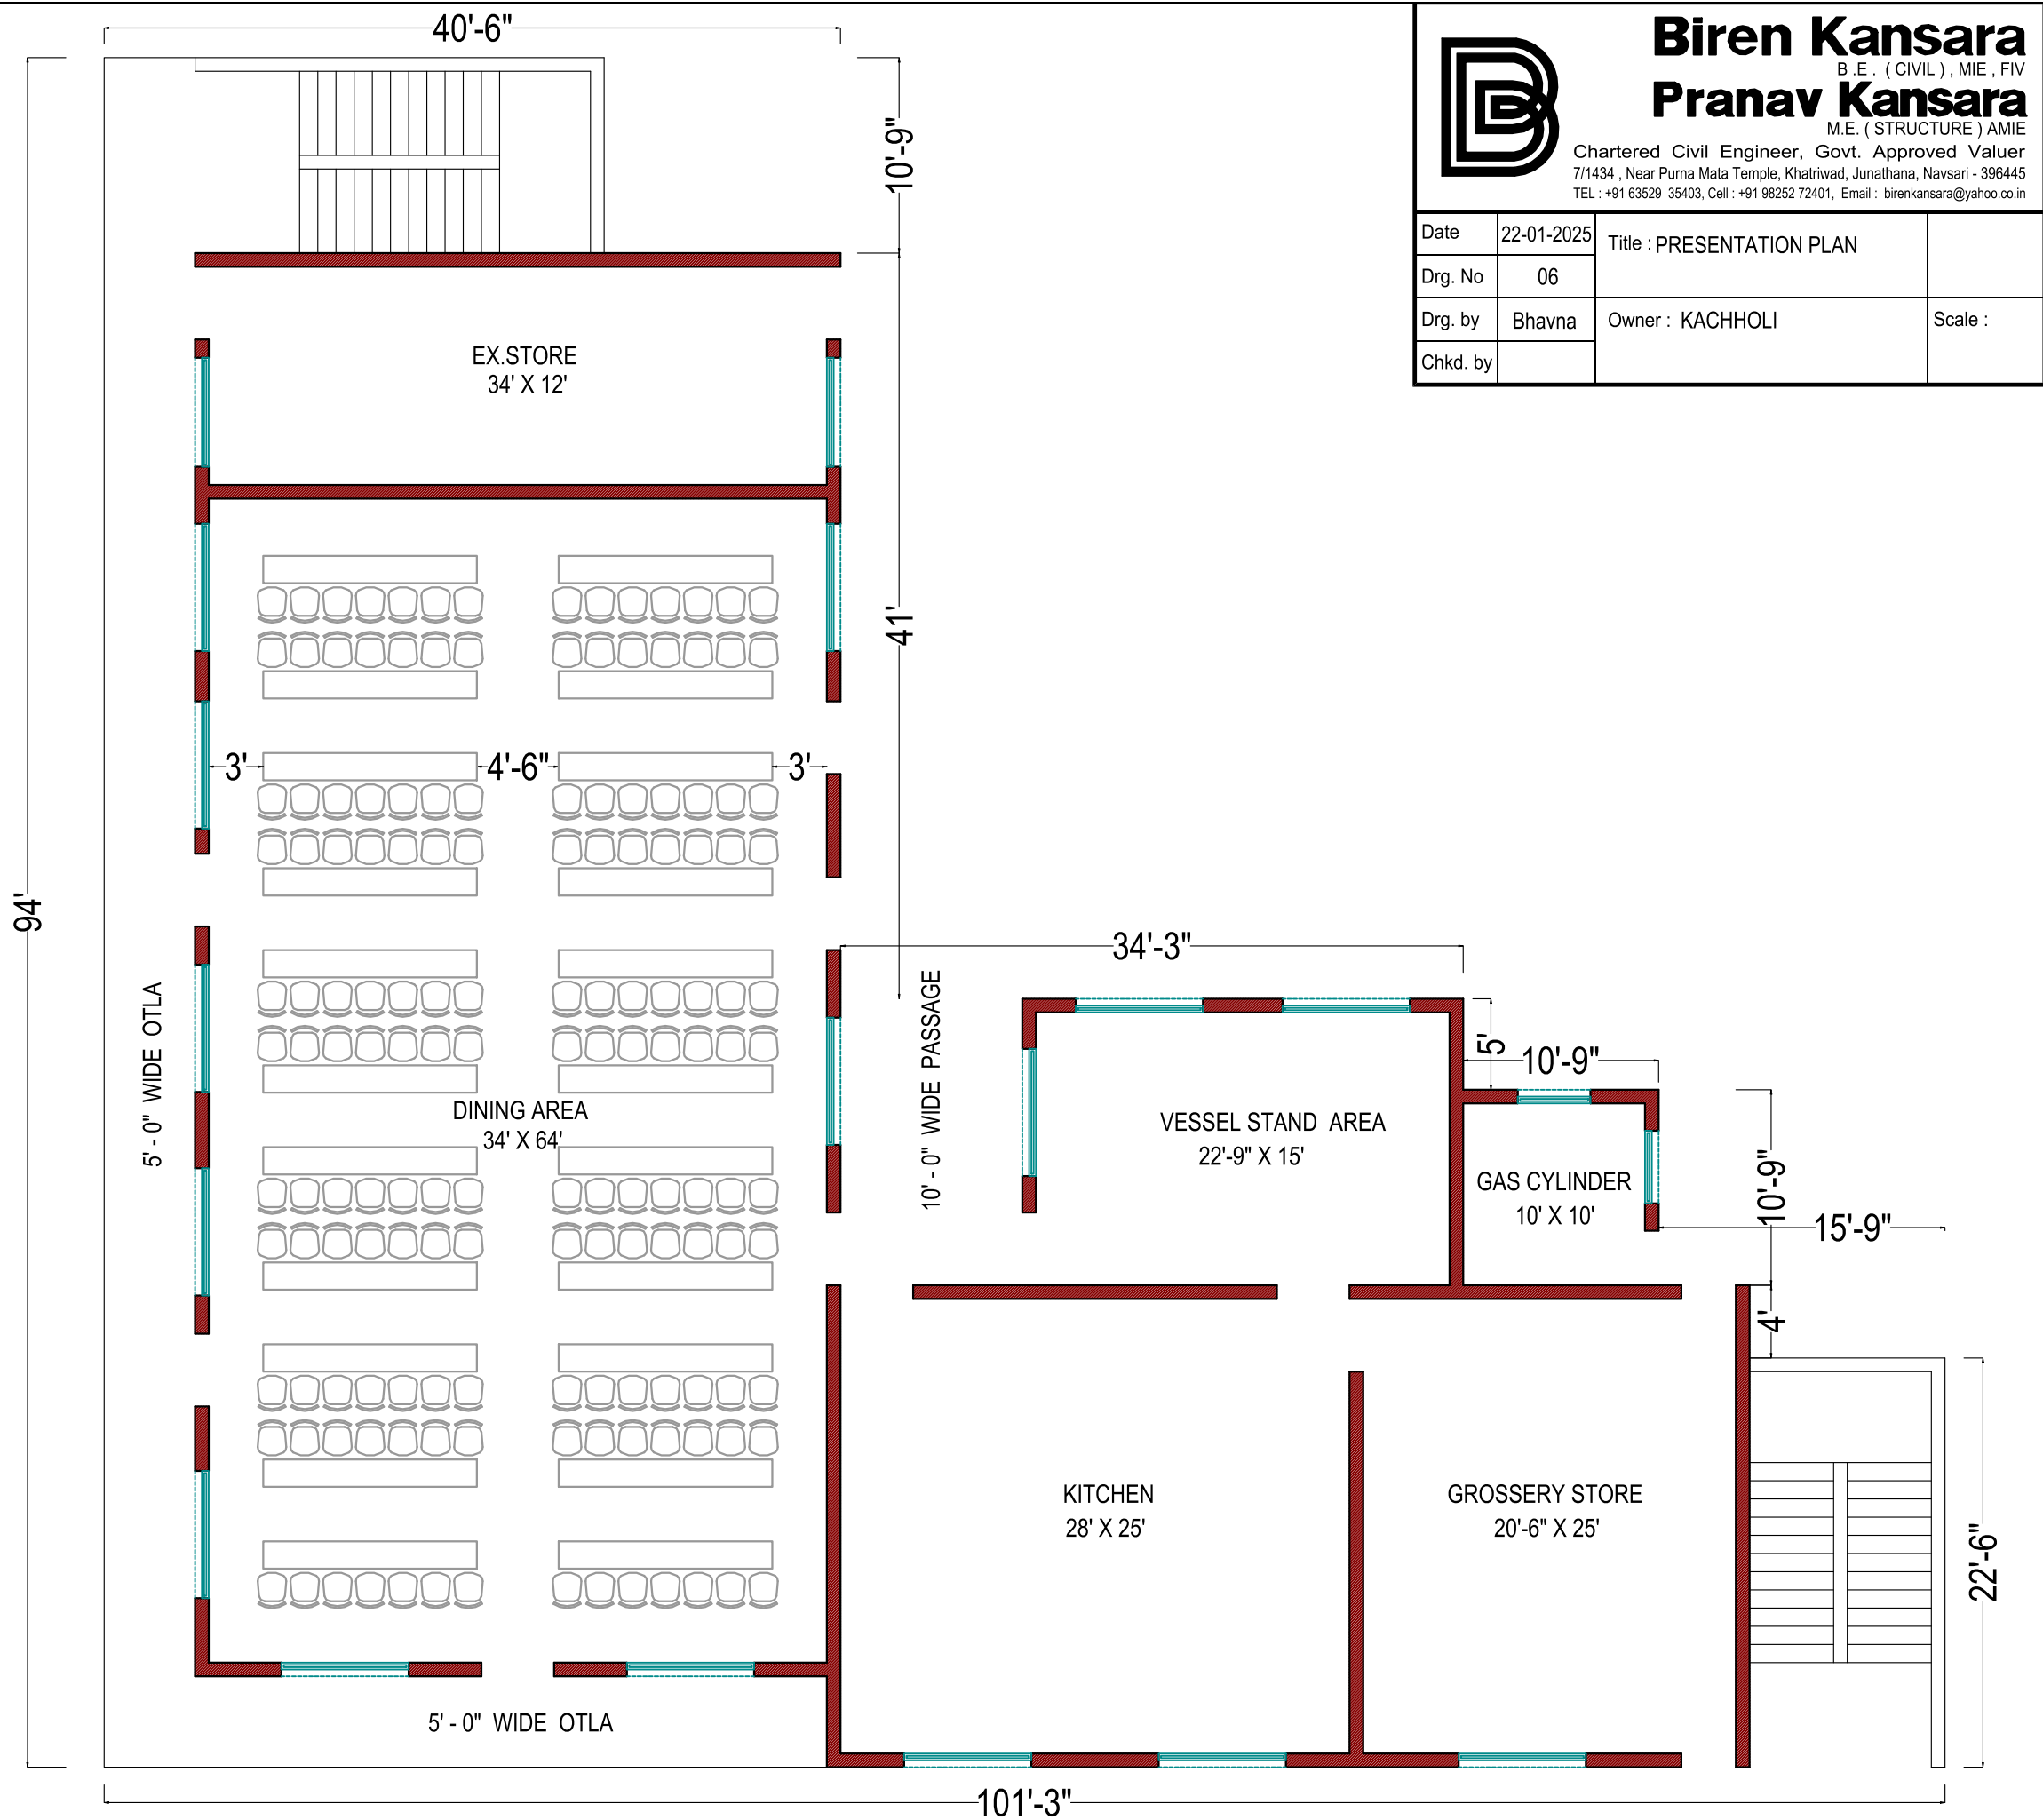



Biren Kansara
B.E. (CIVIL), MIE , FIV

Pranav Kansara
M.E. (STRUCTURE) AMIE

Chartered Civil Engineer, Govt. Approved Valuer
7/1434 , Near Purna Mata Temple, Khatriwad, Junathana, Navsari - 396445
TEL : +91 63529 35403, Cell : +91 98252 72401, Email : birenkansara@yahoo.co.in

Date	22-01-2025	Title : PRESENTATION PLAN	
Drg. No	06		
Drg. by	Bhavna	Owner : KACHHOLI	Scale :
Chkd. by			

GROUND FLOOR PLAN
KITCHEN & DINING PLAN